


W & D YOST SUBDIVISION


REPLATTING & RENUMBERING OF LOTS 7626 & 7627
 IN THE DEER CREEK DEVELOPMENT, PHASE II
 PLAT VOLUME 21, PAGES 530-550
 IN THE CITY OF WOOSTER, WAYNE COUNTY, OHIO

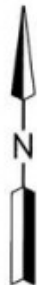

0' 30' 60' 120'
 SCALE: 1" = 60'

● CAPPED PIN FOUND WITH I.D. CAP MARKED "S.J.L INC" (UNLESS NOTED)

*LOT SUBJECT TO COVENANTS AND RESTRICTIONS AS RECORDED PREVIOUSLY IN VOLUME 21, PAGES 530-550.

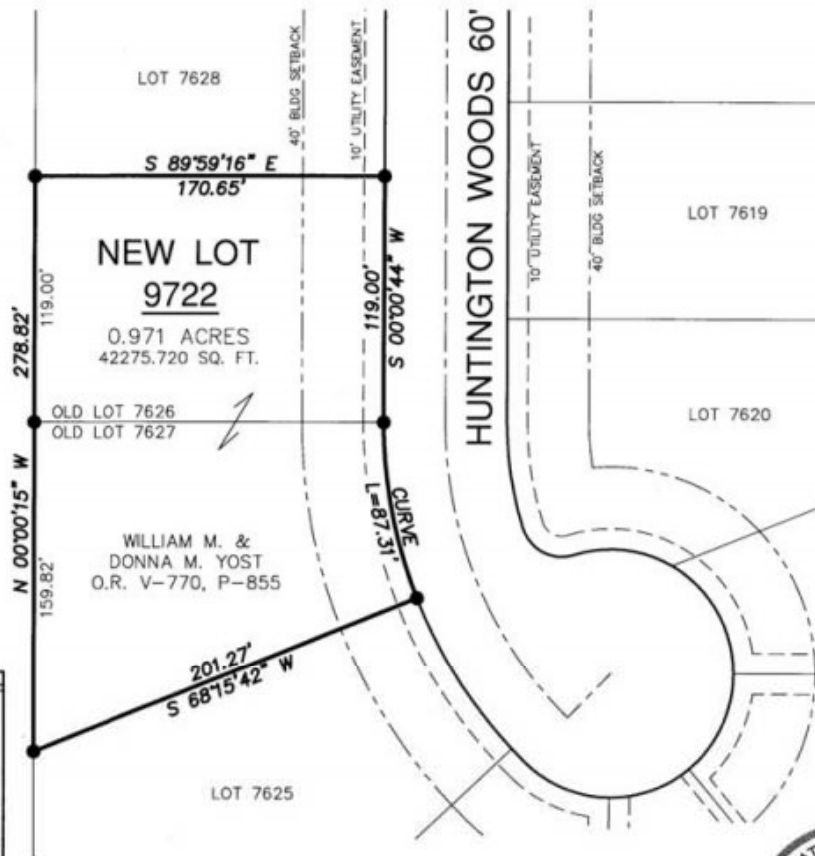

ARC LENGTH	RADIUS	DELTA ANGLE	CHORD BEARING	CHORD LENGTH
CURVE 87.31'	230.00'	21°45'02"	S 10°51'47" E	86.79'

Distances shown hereon are expressed in feet and decimal parts thereof, bearings are used to express angles only, iron pins or monuments were found or set as indicated hereon. All of which I believe to be correct to the best of my knowledge.

By: Jason J. Lingenfelter 2-8-16
 JASON J. LINGENFELTER, P.S. #8499 DATE

NOTE: SIGN ONLY IN BLACK INK. PRINT NAME BELOW ALL SIGNATURES.

Know all men by these presents that We the undersigned Owners of the land shown on this plat have caused the same to be surveyed and platted as shown and do hereby acknowledge the same to be our own free act and deed.
 Witness our hands this 8TH day of FEBRUARY, 2016.
 OWNERS:

William M. Yost Donna C. Yost
 WILLIAM M. YOST DONNA C. YOST

STATE OF OHIO SS:
 COUNTY OF WAYNE

Before me, a Notary Public, in and for said county and state, personally appeared the above named Owners, who acknowledged that they did sign the foregoing plat and that the same was their own free act and deed.

this 8TH day of FEBRUARY, 2016.

Jason J. Lingenfelter JUNE 4, 2016
 Notary Public My Commission Expires
 JASON J. LINGENFELTER



Approved:
 this 8TH day of FEBRUARY, 2016.

Approved:
 this 8TH day of FEBRUARY, 2016.

Approved for Recording:
 this ___ day of ___, 2016.

Transferred:
 this ___ day of ___, 2016.

Roger Kobilarcsik
 Wooster City Engineer
 ROGER KOBILARCSIK
Andrew Dutton
 Wooster City Planning Commission
 ANDREW DUTTON

Wayne County Tax Map Office
 DOUGLAS K. GREEN

Wayne County Auditor's Office

Filed for record in Wayne Co., Ohio

JANE GARMICHAEL, RECORDER
 DATE _____ AT _____
 INSTRUMENT # _____
 PLAT VOL. _____ PAGE _____
 FEE \$ _____

AUDITOR: _____
 RECORDER: _____
 TOTAL: _____



1020



SHAFFER, JOHNSTON, LICHTENWALTER & ASSOCIATES, INC.
 Consulting Engineers & Surveyors
 909 South Main Street
 Mansfield, Ohio 44907
 TEL (419) 756-7302 FAX (419) 756-0867 EMAIL sj@sj-inc.com

DATE FEB. 8, 2016
 SCALE 1" = 60'
 DWG NO: SM-2225 JOB NO: SM-2225 SHEET 1 OF 1